


ICON CONSTRUCTION

***COMMERCIAL PRICE LIST**
Effective Since March 1, 2006


Description	Size Specs.	Model	Cost Per SQF
Restroom/Shower Buildings	≥ 800 SQF	Standard	\$96.79
<p>DESIGN CRITERIA: NEC UBC IBC NFPA</p> <p>DESIGN LOADS: Roof Live Load: 20 psf Floor Live Load: 50 psf</p> <p>FRAME & CHASSIS: Outriggers: 96" on center Crossmembers: 48" on center Beam: 12" Jr. I-beam Hitch: Detachable hitch Axles: Quad w/brakes on two axles Tires: E (10-ply) Frame: Medium</p> <p>FLOOR: Bottom Board: Roll polyethylene fiber mesh Insulation: R-11 unfaced Joists: 2x6 No. 2 syp or better at 16" on center Sideband Joists: Double 2 X 6 syp or equal Decking: 3/4" Plywood Floor Covering: 1/8" VCT or 26 oz. carpet Base: 4" vinyl</p> <p>EXTERIOR WALLS: Studs: 2 x 4 No. 2 or better at 16" on center</p>		<p>ROOF: Rafters: 2x8 #2 syp or better @ 24" on center Rim Member: Single 2x8 syp # 3 Ridge Beam: 2 layer Ceiling: 2 x 4 Acoustic tile Insulation: R-19 unfaced Sheathing: 5/8" OSB w/ H-clips Roofing: .045 EPDM</p> <p>ELECTRICAL: Service: 120/240V Load Center: 100 amp interior mounted load centers Entrance: 1 1/2" stub down Wiring: MC cable w/ #12 wire Lights: 48" T-12 4 tube fluorescent troffers w/ diffusers, Qty per occupancy requirement</p> <p>ELECTRICAL (cont): Porch light at exterior doors Receipts: standard 120v duplex receptacles, Qty per code</p> <p>PLUMBING: Water Lines: PEX Waste Lines: PVC-DWV-SCH-40 Drain, waste, and vent line w/ multiple drops Water Heater: Electric w/ T&P Valve w/ Overflow pan Water Closet: White Vitreous China w/ Open</p>	

Description	Size Specs.	Model	Cost Per SQF
Restroom/Shower Buildings	≥ 800 SQF	Standard	\$96.79
<p>Bottom Plate: Single 2x4 spf No. 3 or better Top Plate: Dbl 2x4 spf No. 3 or better Headers: Double 2x4 with 1/2" plywood filler Insulation: R-11 faced EXTERIOR WALLS (cont):</p> <p>Sheathing 7/16" OSB & 15 lb felt or equiv Siding: 7/16" Smart Panel Color: Ivory with Green Trim</p> <p>INTERIOR WALLS: Studs: 2x4 stud spf No. 2 or better at 16" on center Bottom Plate: Single 2x4 spf No. 3 or better Top Plate: Double 2x4 spf No. 3 or better Headers: Single 2x4 flat Coverings: 1/2" VCG Trim: Standard VCG</p> <p>WINDOWS: Size/Type: Qty and Size per code, V.S. Bronze/Clear Brand: HR or equal</p> <p>DOORS: Exterior: 36" x 80" Steel, Qty per code Exterior Hardware: passage (levers) dead bolt Hydraulic closer Interior: 36" x 80" Mohawk-hollow core, Qty per code Interior Hardware: passage (levers) privacy (levers) Redi-frame (steel) Misc: wall mounted door stops</p>		<p>front seat & elongated bowl; 1.5 ga. Per flush. Urinal: Wall hung Vitreous China Lavatories: Vitreous China washer-less center-set faucet; 2.5 ga. Per min flow Mop Sink: Floor mount fiberglass Break Sink: Stainless steel w/ swing spout faucet & hose spray; 2.5 ga. Per min flow single bowl Showers: 36" x 36" Prefabricated fiberglass insert</p> <p>HVAC: HVAC: Wall mounted with heat strip (Bard or equal) Thermostat: Icon standard Ducts: Fiberglass Supply: 24" x 24" Return-Air: Return air grilles @ hvac unit & jump ducts or plenum wall w/jump ducts w/ flex Misc: Fresh air ventilation is provided thru manual air damper in the hvac system</p>	

*Commercial price list created for GSA Schedule proposal for SINs 361-10A, -10E, -10H, and -32 based on Icon Construction's current commercial pricing and discount policies.

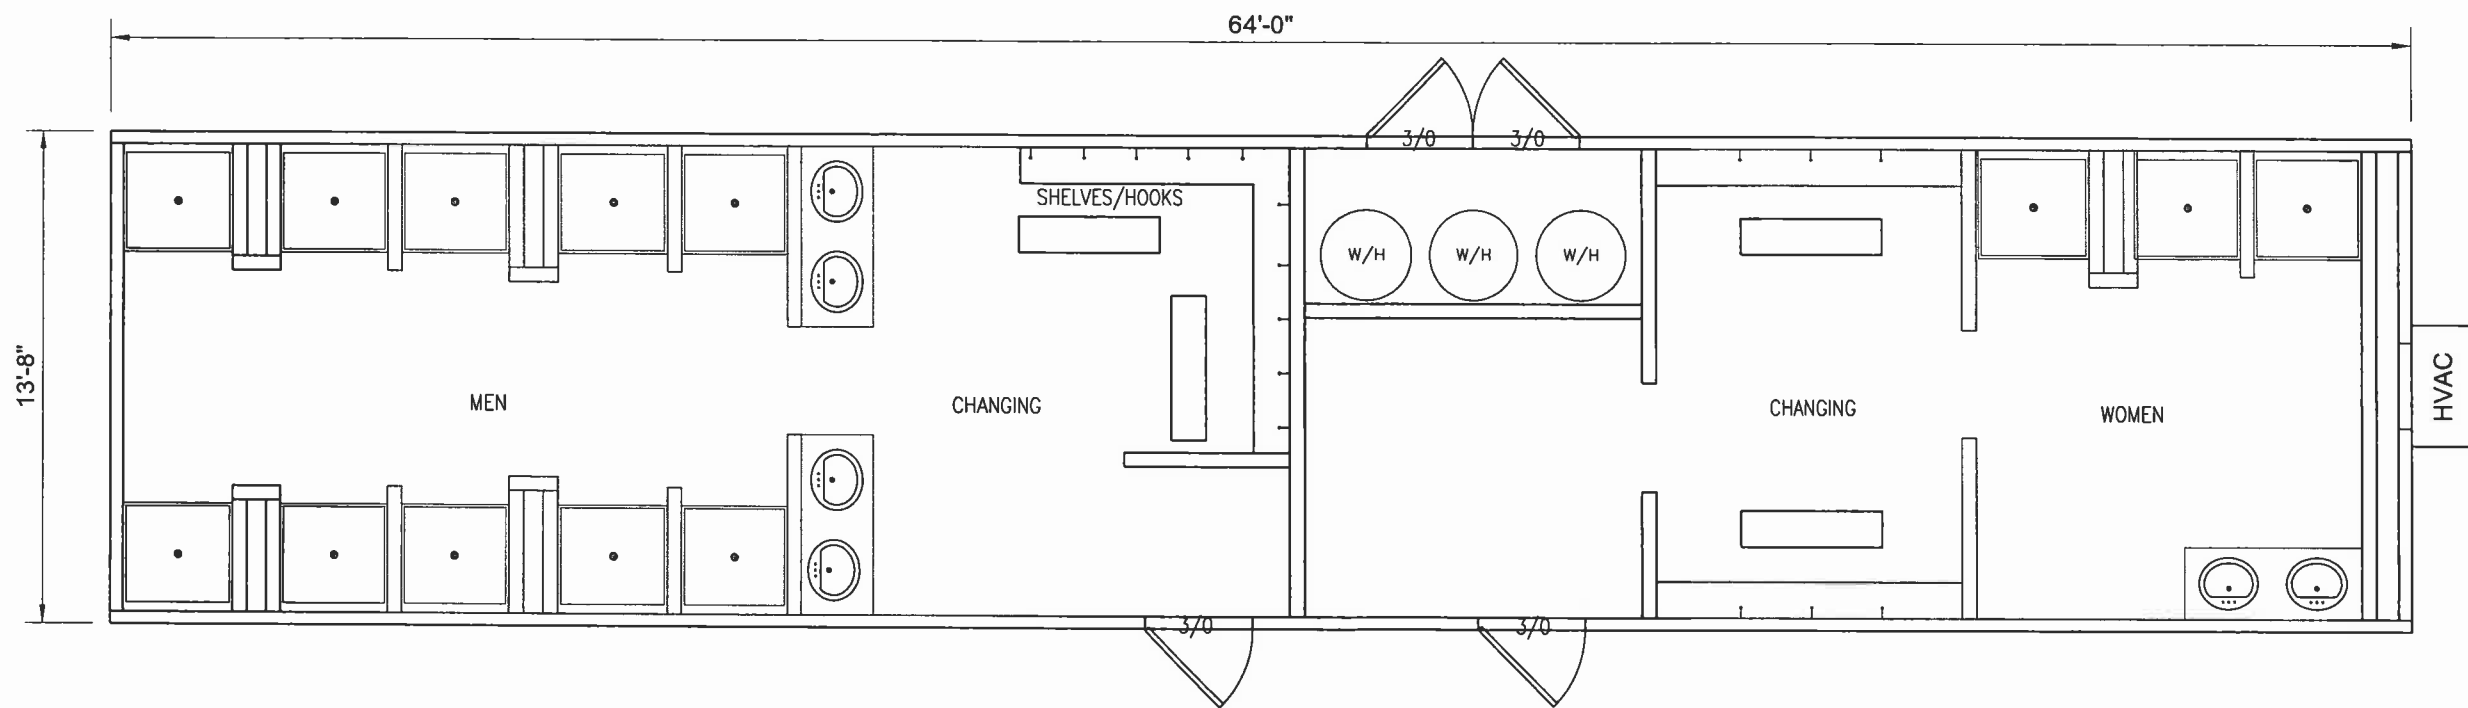

FLOOR PLAN IS A REPRESENTATION OF
 SAMPLE BUILDING
 CUSTOM CONFIGURATIONS ARE AVAILABLE
 UPON REQUEST


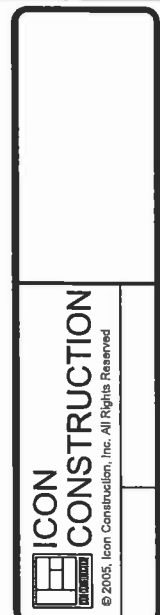


No.	DESCRIPTION	BY	DATE

DATE:	03/15/07
SCALE:	3/16" = 1'-0"
PLOT SCALE:	1:1
DRAWN BY:	ES
CHECKED BY:	

FLOOR PLAN
 STANDARD LATRINE/SHOWER
TYPE LT6

SHEET No.
A2

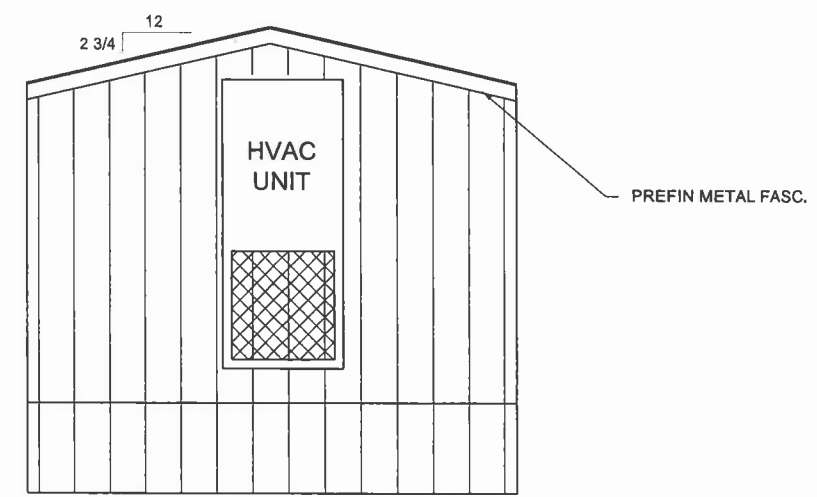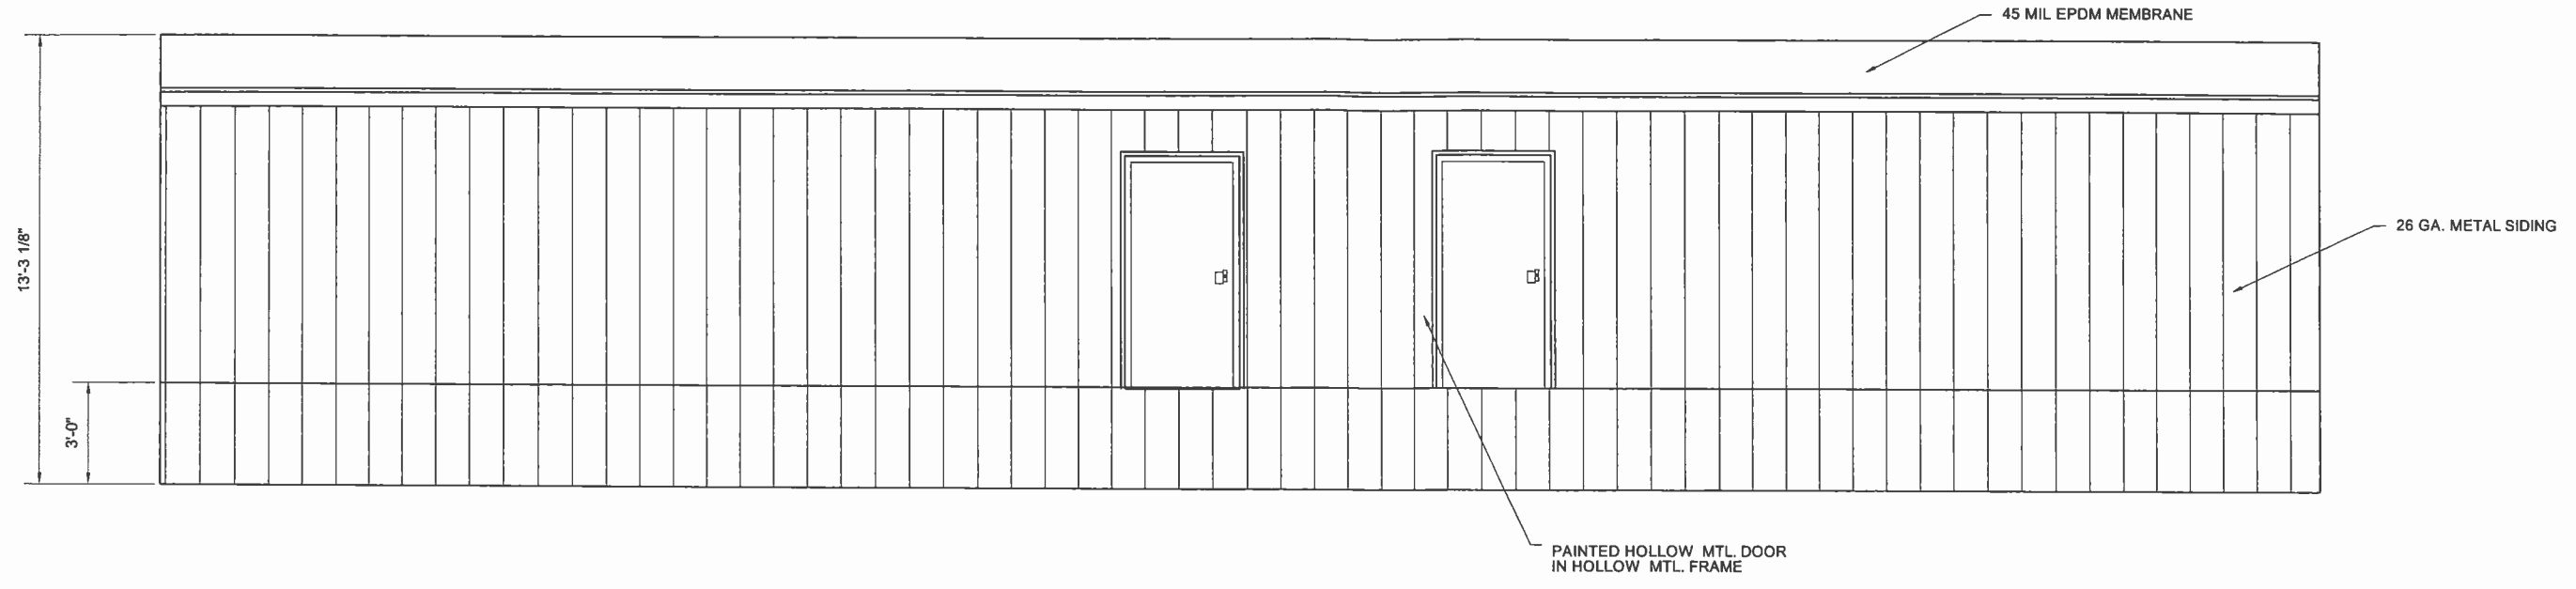

FLOOR PLAN IS A REPRESENTATION OF
 SAMPLE BUILDING
 CUSTOM CONFIGURATIONS ARE AVAILABLE
 UPON REQUEST

ICON CONSTRUCTION
© 2005, Icon Construction, Inc. All Rights Reserved

No.	DESCRIPTION	BY	DATE

DATE:	1-8-07
SCALE:	3/16" = 1'-0"
PLOT SCALE:	1:1
DRAWN BY:	ES
CHECKED BY:	

ELEVATIONS
 STANDARD LATRINE/SHOWER
TYPE LT6

SHEET No.
A-3